



New development under construction with sea views in Calpe
CALPE - CALP - REF. V-115



MORAGUESPONS
MEDITERRANEAN HOUSES

The outside offers:



Stairs / elevator takes us to the top floor where we are:

We reserved the basement exclusively for fun and exercise with:

650M² BUILT

1,200M² PLOT

5 ROOMS

6 BATHROOMS

SEA VIEWS


SWIMMING POOL

GARDEN

TERRACE

GARAGE


STORAGE ROOM

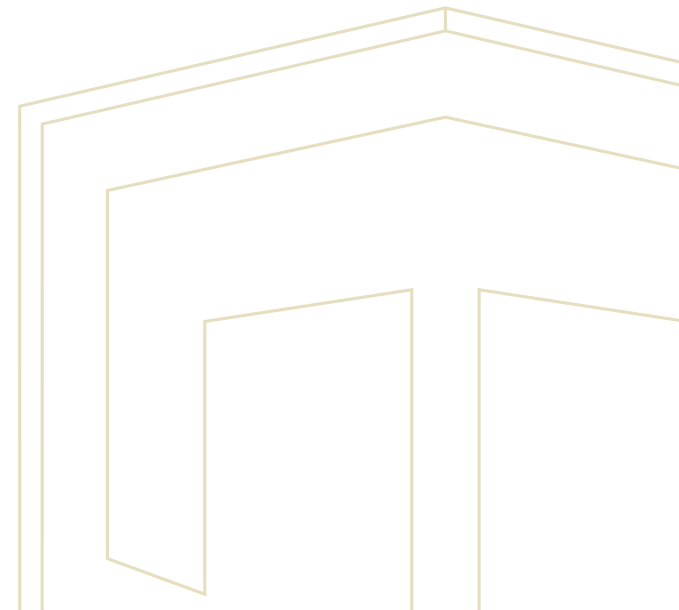








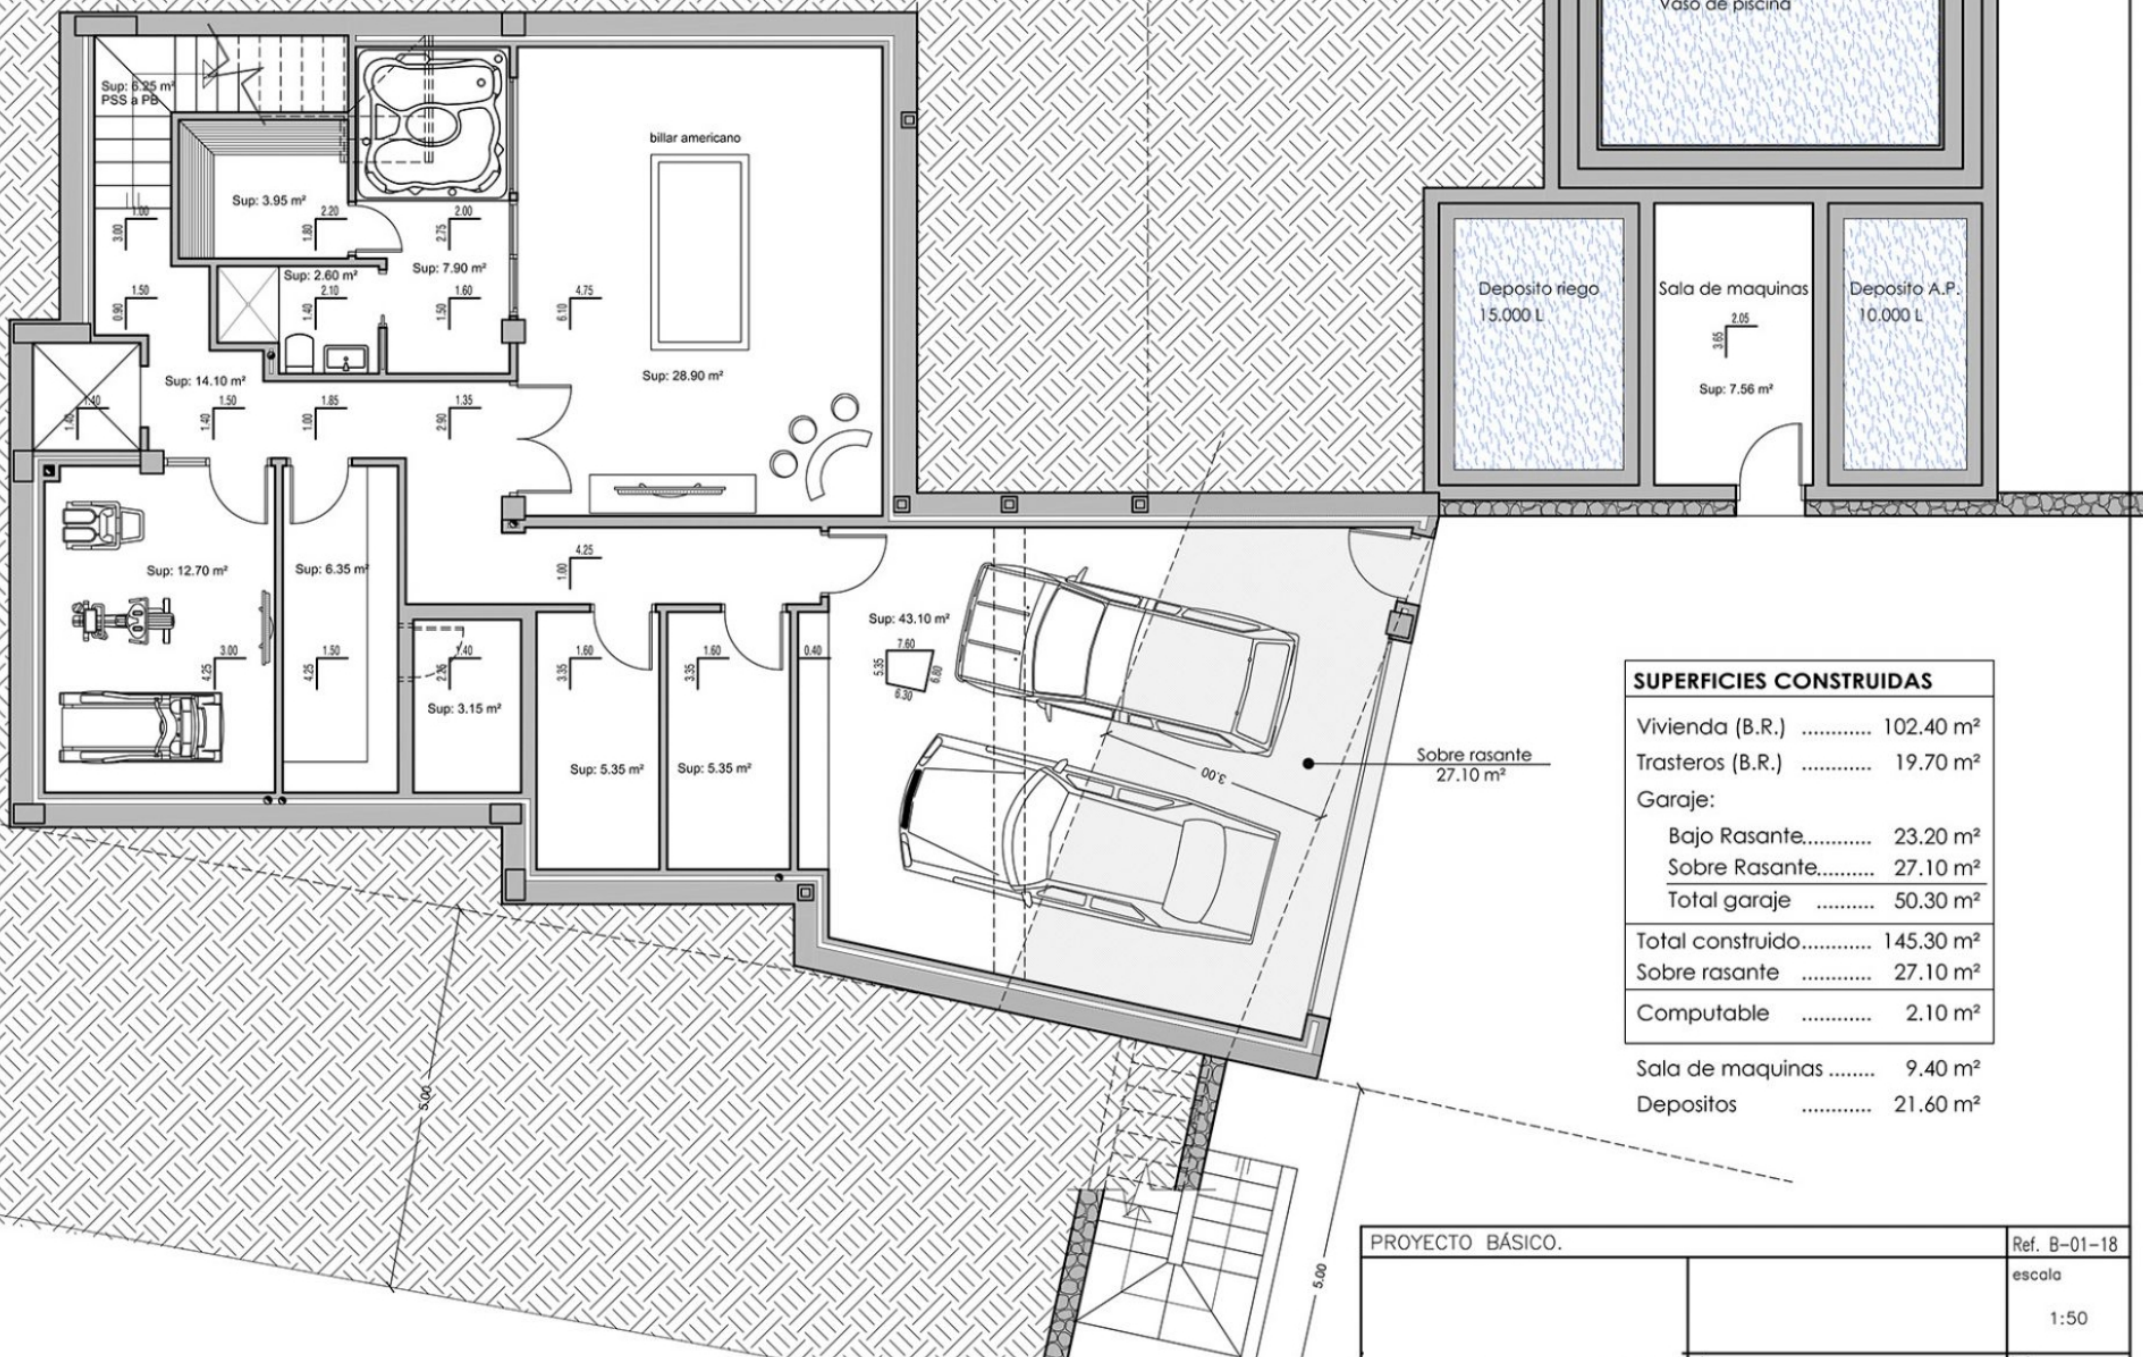

SUPERFICIES CONSTRUIDAS	
Vivienda (B.R.)	102.40 m ²
Trasteros (B.R.)	19.70 m ²
Garaje:	
Bajo Rasante	23.20 m ²
Sobre Rasante	27.10 m ²
Total garaje	50.30 m²
Total construido	145.30 m²
Sobre rasante	27.10 m ²
Computable	2.10 m ²
Sala de maquinas	9.40 m ²
Depositos	21.60 m ²

PROYECTO BÁSICO.	Ref. B-01-18
	escala
	1:50

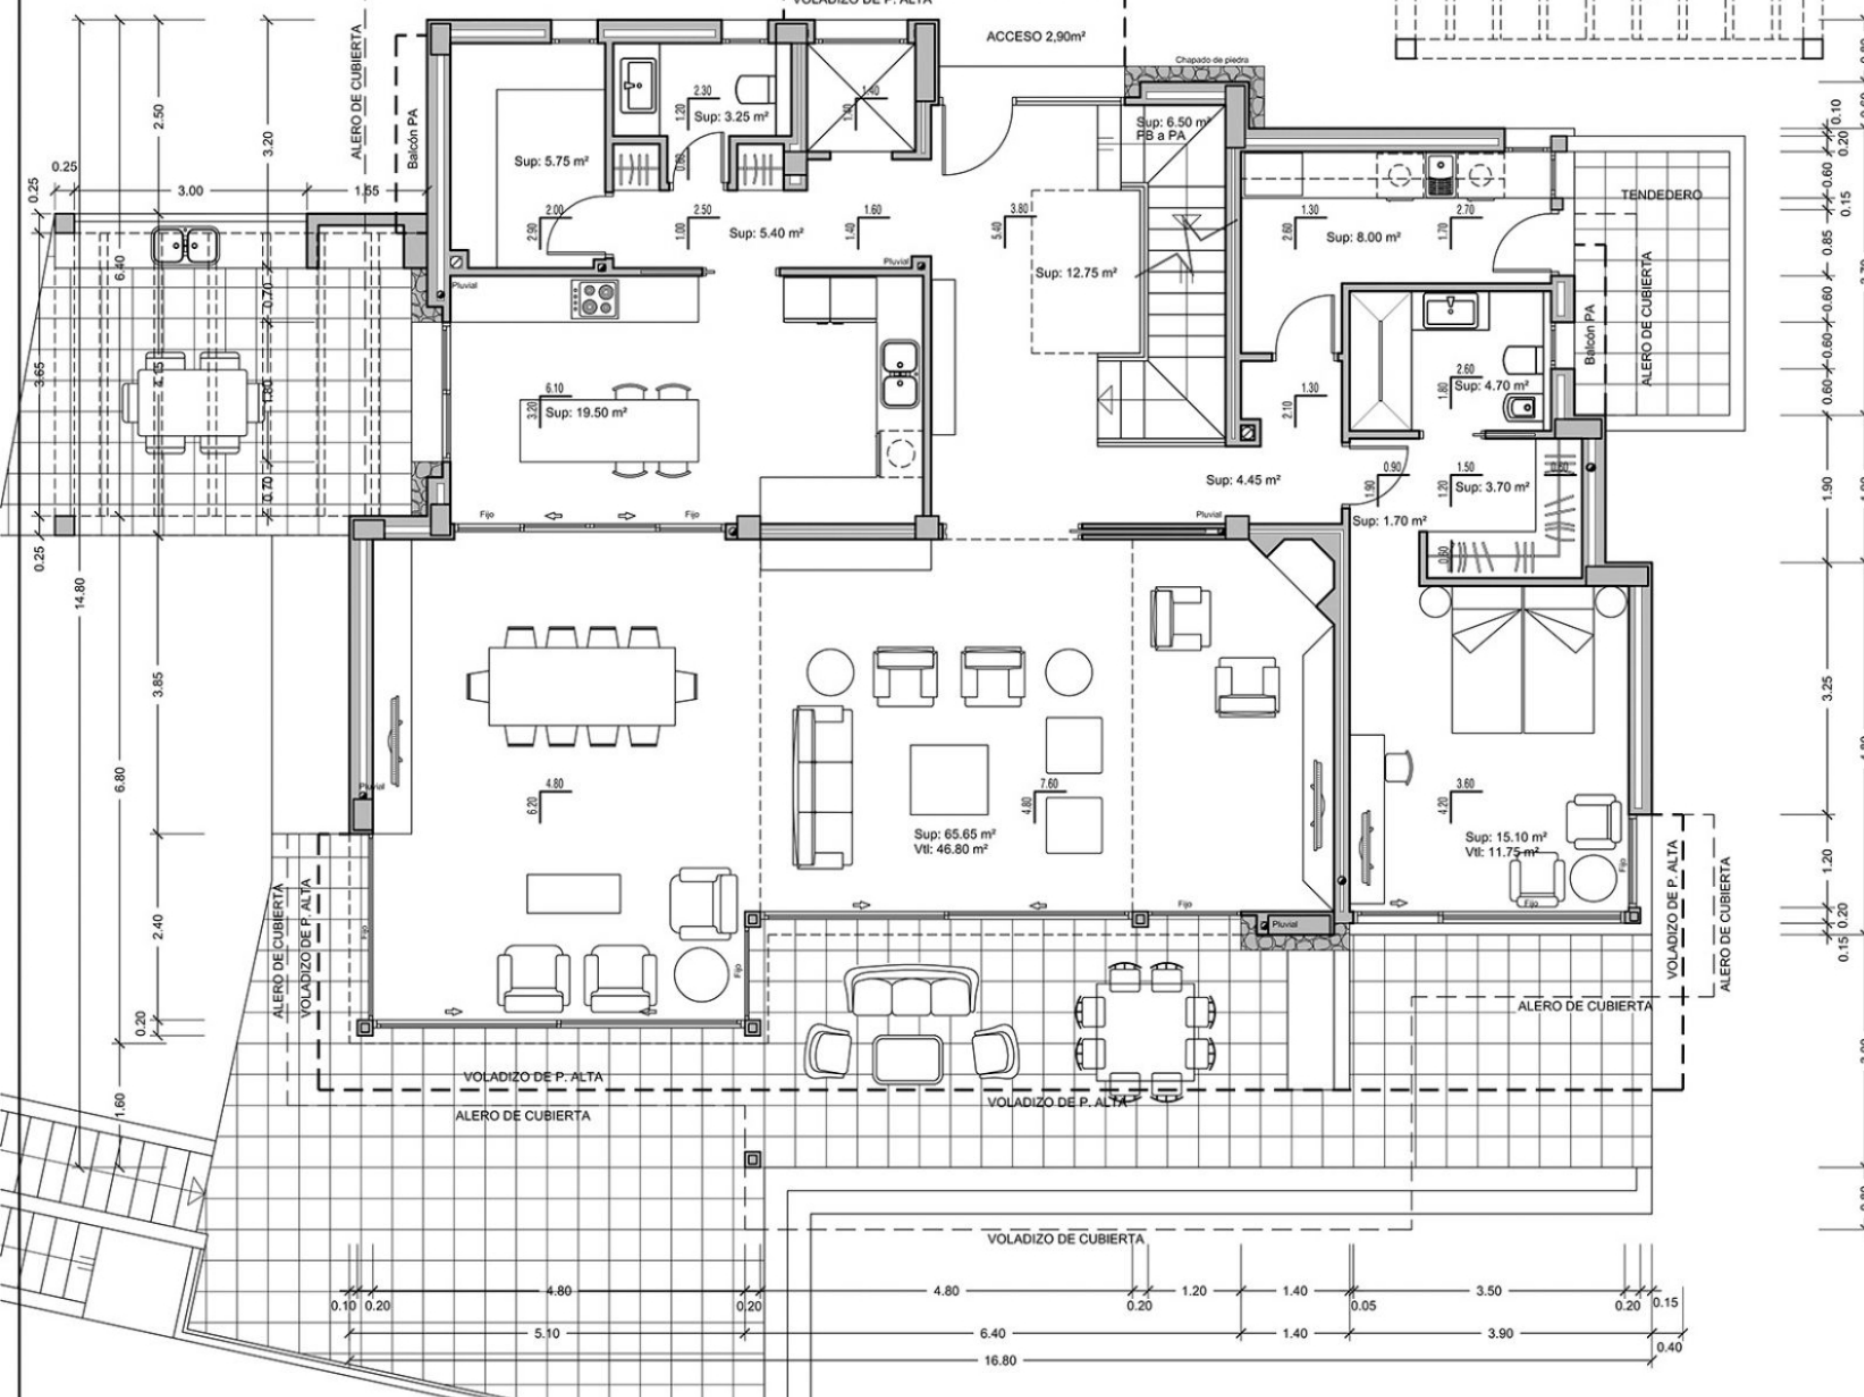

PROYECTO BÁSICO.


plano.
DISTRIBUCIÓN PLANTA BAJA

MORAGUESPONS
MEDITERRANEAN HOUSES

SUPERFICIES CONSTRUIDAS	
Vivienda	184.10 m ²
Porche	28.70 m ²
Porche acceso	2.90 m ²
Tendedero	8.20 m ²



MORAGUESPONS
MEDITERRANEAN HOUSES

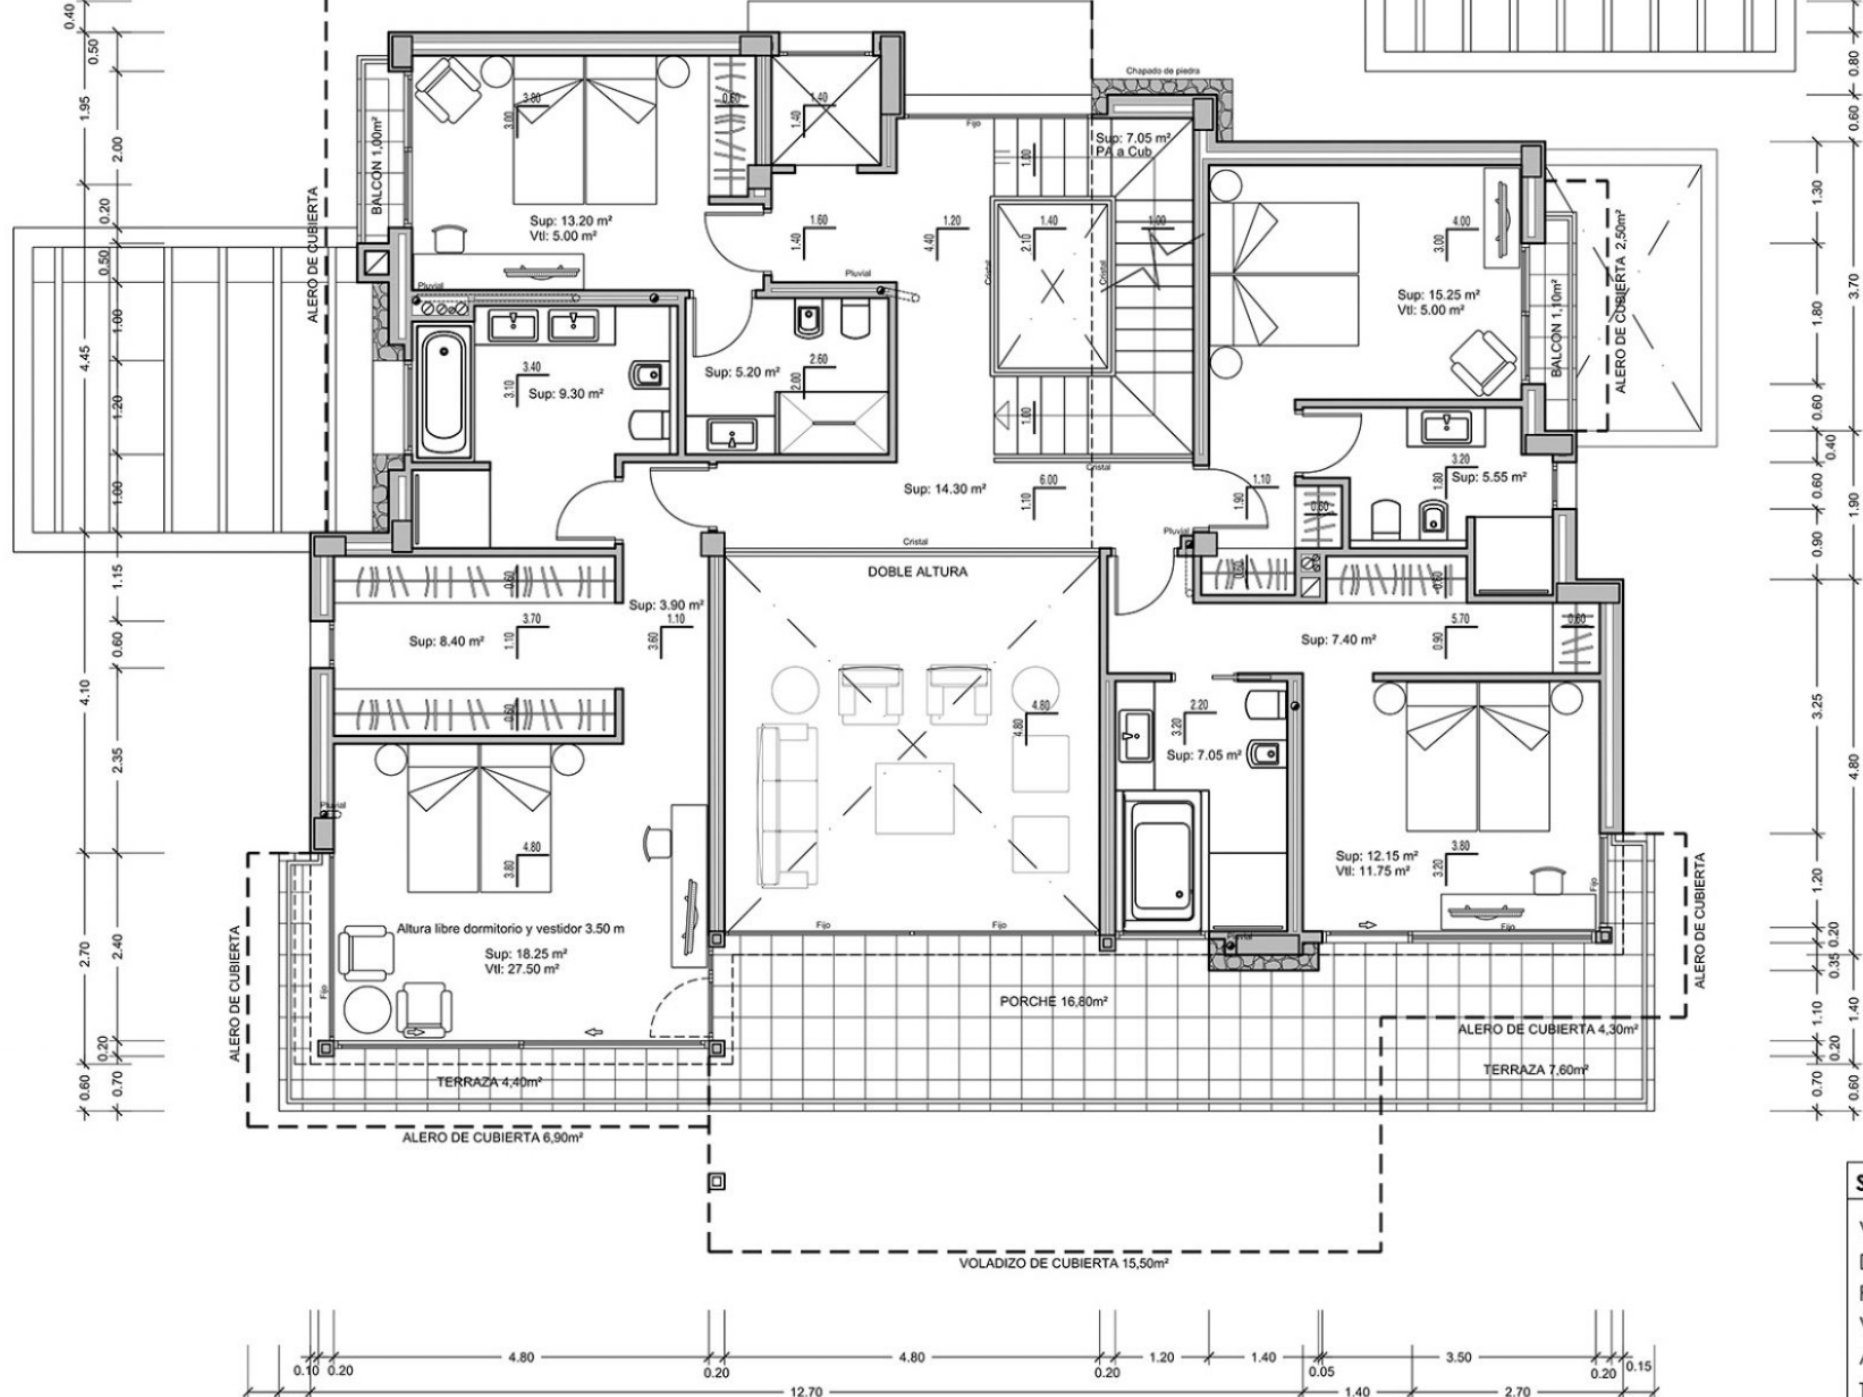

PROYECTO BÁSICO.

plano.
DISTRIBUCIÓN PLANTA ALTA

MORAGUESPONS
MEDITERRANEAN HOUSES

SUPERFICIES CONSTRUIDAS	
Vivienda	161,05 m ²
Doble altura	23,05 m ²
Porche	16,80 m ²
Voladizo	15,50 m ²
Aleros	28,60 m ²
Terrazas	12,00 m ²



MORAGUESPONS
MEDITERRANEAN HOUSES



C/ Avda. Ausias March 13, Local 4,
03730 Jávea, Alicante, Spain

+34 96 579 39 42
+34 634 067 549

info@moraguespons.es
www.moraguespons.es

M-F: 10:00-18:00
S: 10:00-14:00

